

GOVERNMENT OF TRIPURA
OFFICE OF THE EXECUTIVE ENGINEER
R.D. MANU DIVISION, MANU, DHALAI.

No.F.7(1)/EE/RD/MNU/D/GEN/CORRES/2024-25/4527

Dated: 02/02/2026

To

The Principal
Chailengta Govt. English Medium HS School
Chailengta, LTV, Dhalai, Tripura.

Subject: - Issuance of Building Safety Certificate.

Ref. :- Your Office letter vide No. No.F.7/CEMS/Information, Dt. 02/02/2026.

Sir,

With reference to the subject referred above, I am enclosing herewith the Building Safety Certificate, which was inspected by the S.D.O., RD Manu Sub-Division on 02/02/2026. During the inspection, the School building seems structurally safe and is fit for use in all type of general conditions.

However, this Certificate is valid for a period of 01(one) year under normal conditions only and not for high frequency Earthquake/Tremor.

This is for favour of your information please.

Enclosure: As stated.

Yours faithfully


(Er. Binoy Kumar Jamatia)
Executive Engineer
RD Manu Division, Dhalai.

**GOVERNMENT OF TRIPURA
OFFICE OF THE EXECUTIVE ENGINEER
R.D. MANU DIVISION, LTV, DHALAI.**

No.F.7(1)/EE/RD/MNU/D/GEN/CORRES/2024-25/ 4526

Dated: 02/02/2026

Building Safety Certificate

This is to certify that the 02(two) storey RCC framed structure with flat roof School Building at **Chailengta Govt. English Medium Class XII School (New Building)**, located at Chailengta, LTV, Dhalai, Tripura, has been inspected by the undersigned and found to comply with the required safety and structural standards.

Details of the Building:-

The School Building consist of 10 nos. classroom, 01 no. Library, 01 no. room each for Headmaster, Teaching staff & Ministerial staff and also separate toilet for Boys & Girls both at the Ground Floor & First Floor.

- **Building Name:** Chailengta Govt. English Medium Class XII School (New Building Block)
- **Address:** Chailengta, LTV, Dhalai Tripura
- **Building Use:** Educational Facility
- **Type of Structure:** RCC Framed Structure
- **Number of Floors:** 02(Two)
- **Year of Construction:** 2023.
- **Year of Completion:** 2024.

The following safety aspects have been reviewed and found satisfactory:


1. **Structural Integrity:** The building's foundation, columns, beams, walls, and roof were found to be structurally sound and free from significant defects or damage.
2. **Electrical Safety:** Electrical wiring and installations were inspected and found to be safe, with no exposed or hazardous connections.
3. **Sanitation and Hygiene:** The premises maintain proper sanitation and hygiene, including clean water supply and waste disposal systems.
4. **Accessibility:** The building is accessible to persons with disabilities, with ramps, and other necessary features in place.

Based on the above assessments, the building is deemed safe and fit for its intended use as a educational facility. The School building is structurally safe and is fit for use in all type of general conditions except for high frequency Earthquake/Tremor. This certification is valid for a period of **03(three) year** from the date of issue i.e. upto **02/02/2029**, after which re-inspection will be required.

This Certificate is issued for the sole purpose of certifying the building's compliance with safety and structural standards and should not be construed as an approval of other aspects unrelated to safety compliance.


(Er. Binoy Kumar Jamatia)
Executive Engineer
RD Manu Division, Dhalai.

NAME OF WORK: Construction of Chailengta English Medium School
under RD Manu Divison Dhalai District.(Vidyajyoti Scheme)

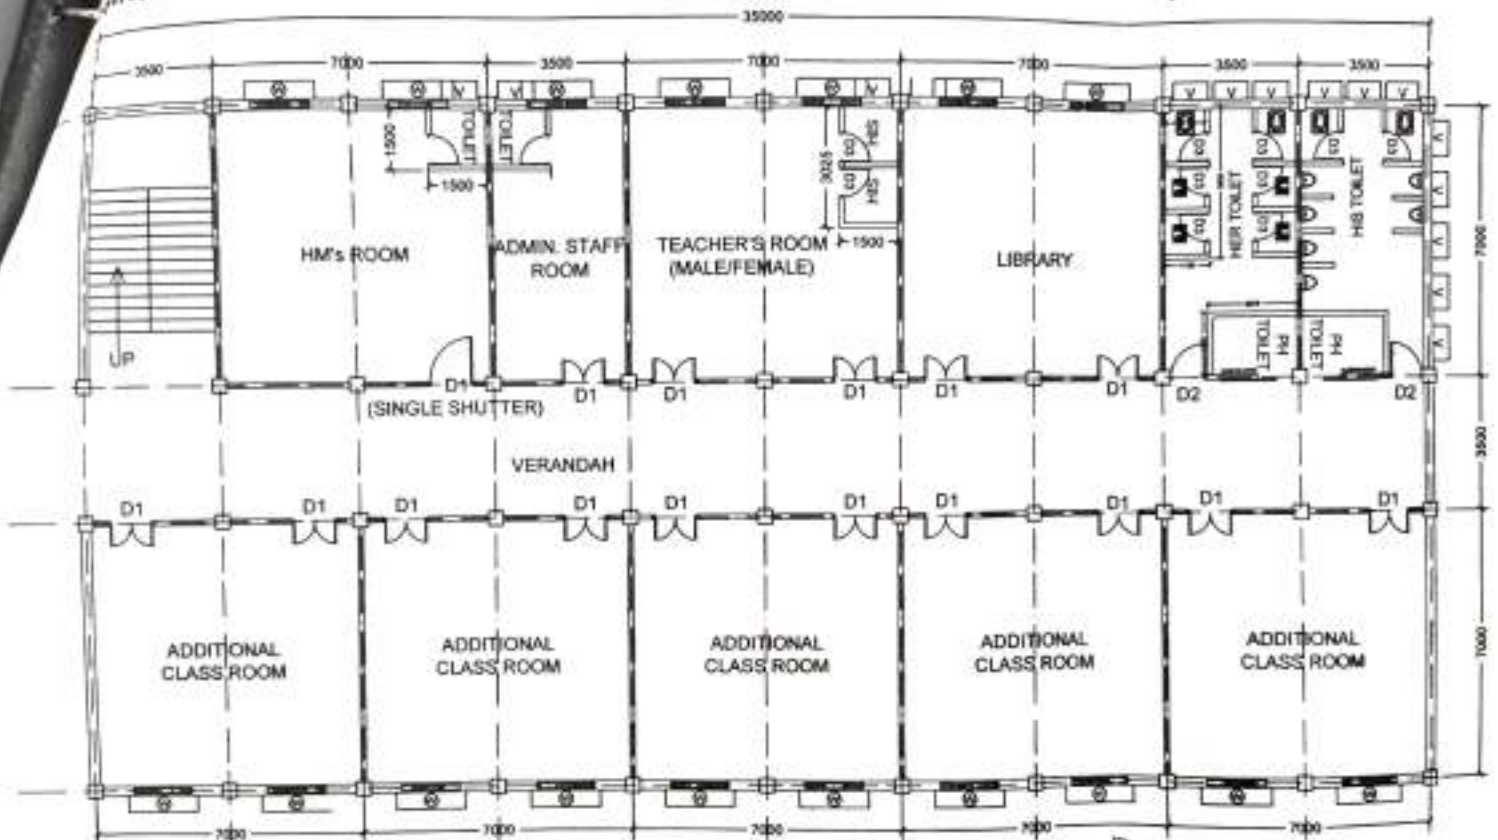

NOTES:
 REVISED OF DRAWING (ALLOCATION OF HM ROOM, STAFFS ROOM ETC.) AS PER PREFERRED BY THE HM,
 CHAILENGTA ENGLISH MEDIUM SCHOOL, LTV, DHALAI TRIPURA.


ALL DIMENSIONS ARE IN MM UNLESS SPECIFIED

(Signature)
 Er. Sanku Chakma
 Junior Engineer, Gr. I
 R.D. Manu Division, LTV, Dhalai.

GROUND FLOOR PLAN
 PLINTH AREA: 628.00 SQM

(Signature)
 (Er. ~~Sanku~~ K. Jamatia)
 Executive Engineer,
 R.D. Manu Division, Dhalai.

(Signature)
 Er. Subhendu Dasbarma
 Sub-Divisional Officer,
 L.D. Manu Sub-Division,
 (Dhalai Tripura)

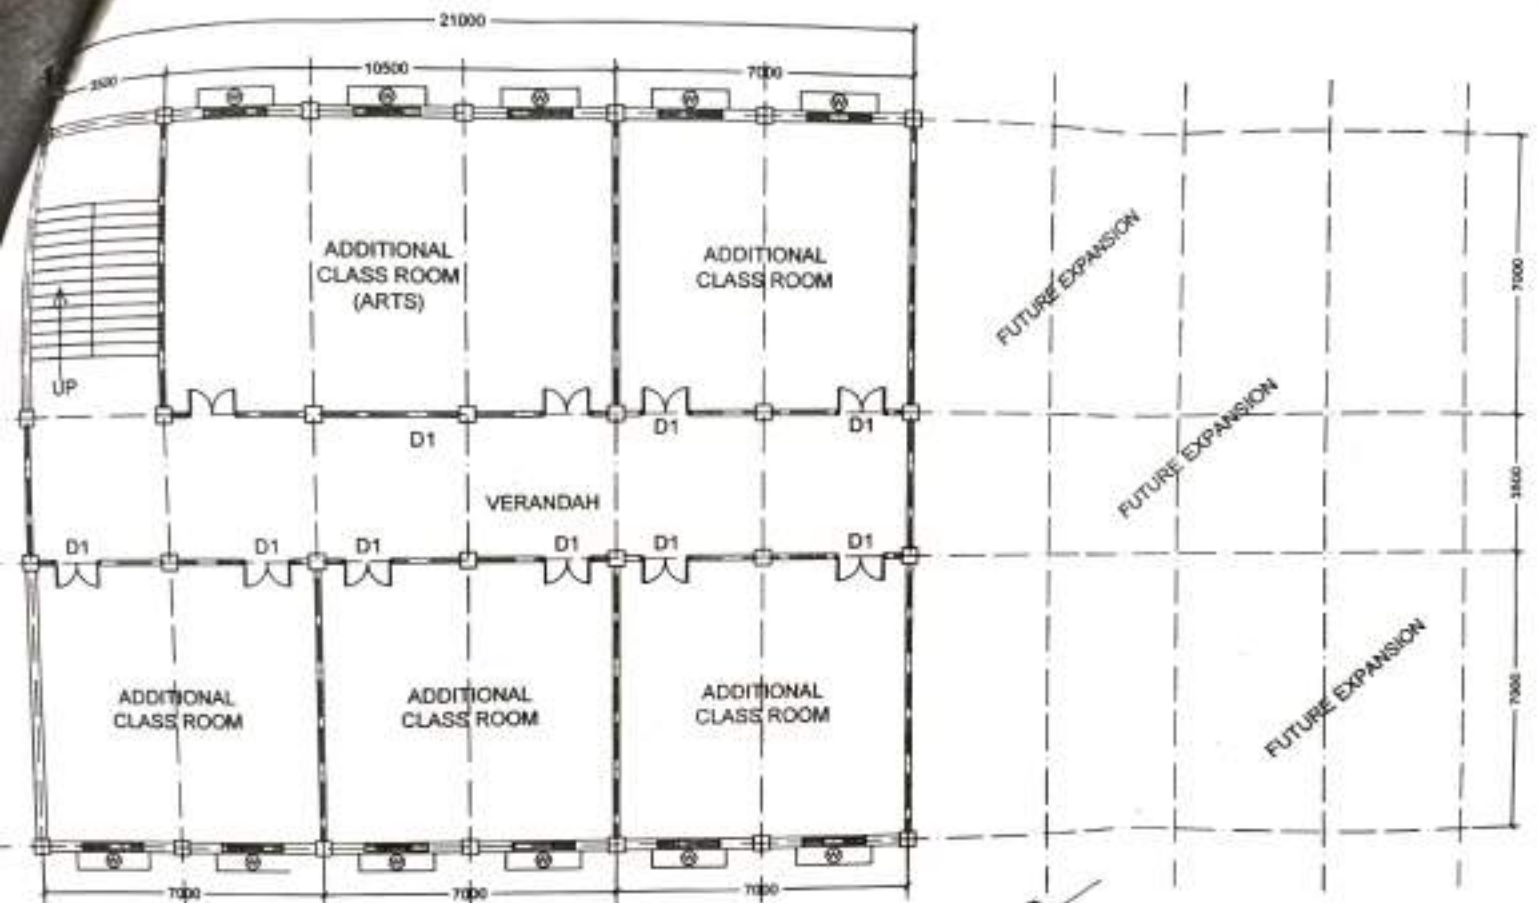

FIRST FLOOR PLAN
PLINTH AREA: 375.00 SQM

NOTE:
REVISED OF DRAWING (ALLOCATION OF HM ROOM, STAFFS ROOM ETC.) AS PER PREFERRED BY THE HIA, CHALINGITA
ENGLISH MEDIUM SCHOOL, LTV, DHALA TIRUPURA.
ALL DIMENSIONS ARE IN MM UNLESS SPECIFIED

[Signature]
22/08/23
Er. Bindu Chakraborty
Junior Engineer, Gr. I
R.D. Manu Division, LTV (D) Tirupur

[Signature]
Er. Subhrajit Debnath
Sub-Divisional Officer,
R.D. Manu Sub-Division,
Chital Tirupur
[Signature]
(Er. Bindu Chakraborty)
Executive Engineer,
R.D. Manu Division, Dhala.